


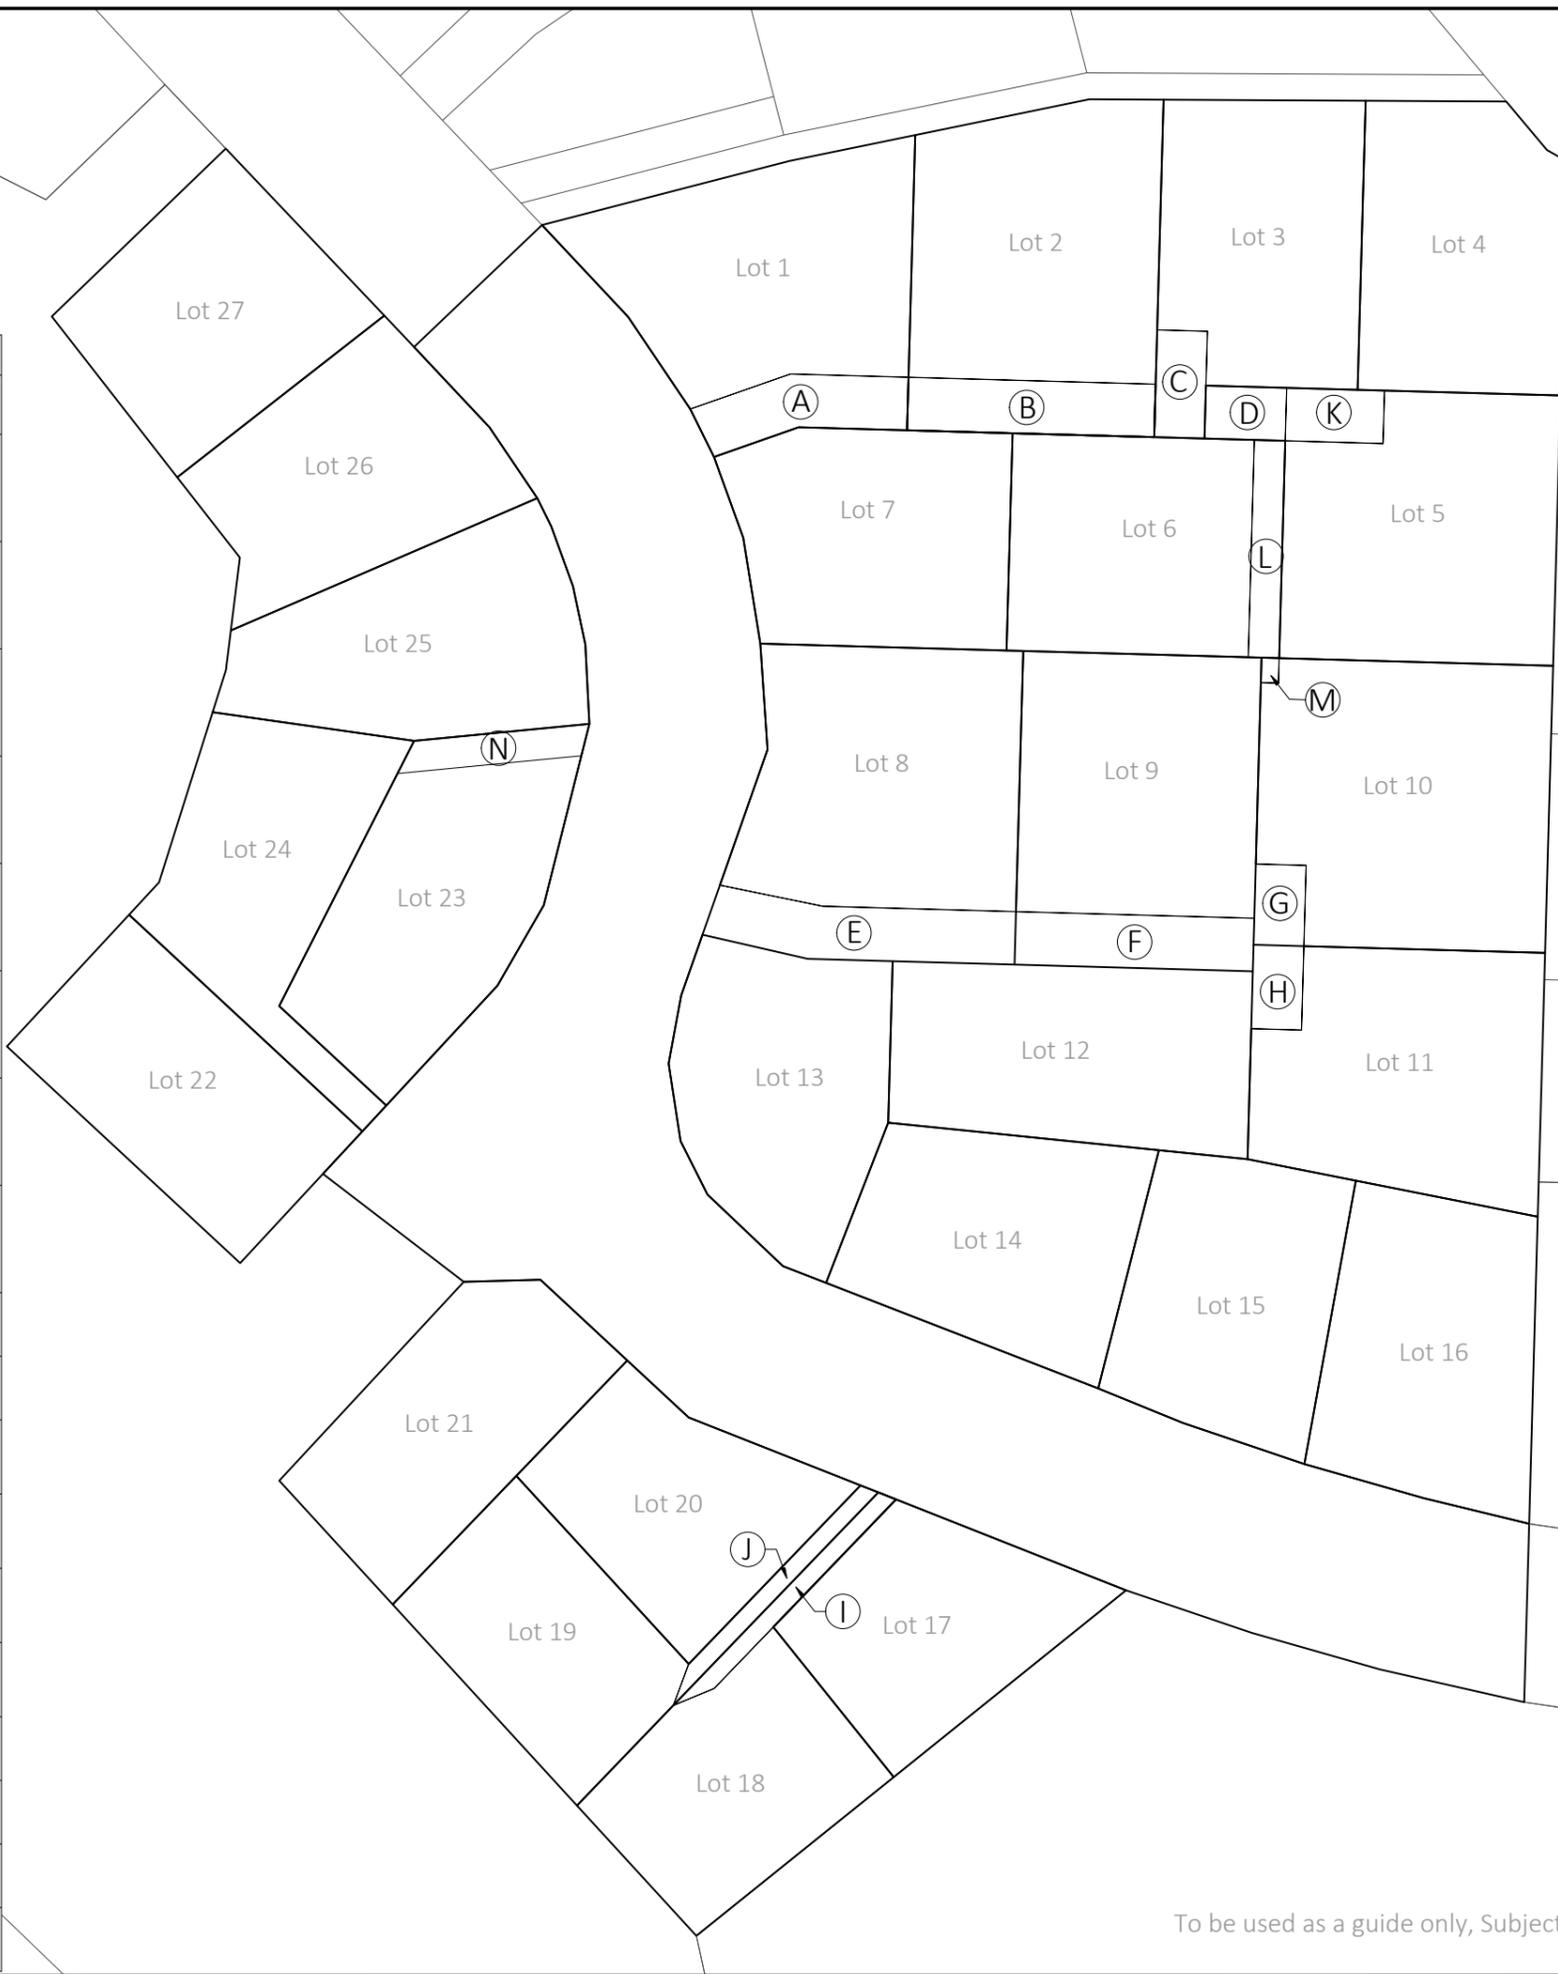

- NOTES**
1. The contractor shall be responsible for locating all existing services prior to commencement of works. The contractor shall make good at their own expense any damage to existing services
 2. Levels are in terms of Dunedin Vertical Datum 1958
 3. All works are to be installed as per the QLDC Land Development and Subdivision Code of Practice and amendments to those standards. Standard drawings are available from the Engineer.

SCHEDULE OF PROPOSED EASEMENTS			
PURPOSE	SHOWN	BURDENED LAND	BENEFITED LAND
Right of Way, Right to Drain Sewage, Right to Drain Water, Right to Convey Water, Right to Convey Telecommunications, Right to Convey Electricity.	A	LOT 1	LOT 2 LOT 3 LOT 5 LOT 6
	B	LOT 2	LOT 1 LOT 3 LOT 5 LOT 6
	C	LOT 3	LOT 1 LOT 2 LOT 5 LOT 6
	D	LOT 5	LOT 1 LOT 2 LOT 3 LOT 6
	E	LOT 8	LOT 9 LOT 10 LOT 11 LOT 12
	F	LOT 9	LOT 8 LOT 10 LOT 11 LOT 12
	G	LOT 10	LOT 8 LOT 9 LOT 11 LOT 12
	H	LOT 11	LOT 8 LOT 9 LOT 10 LOT 12
	I	LOT 18	LOT 19
	J	LOT 19	LOT 18
Right to Drain Sewage, Right to Drain Water	A	LOT 1	LOT 4 LOT 9 LOT 10
	B	LOT 2	LOT 4 LOT 9 LOT 10
	C	LOT 3	LOT 4 LOT 9 LOT 10
	D	LOT 5	LOT 4 LOT 9 LOT 10
	K	LOT 5	LOT 4
	L	LOT 6	LOT 9 LOT 10
	N	LOT 23	LOT 24



For Engineering Acceptance

PATERSONPITTSGROUP
 Surveying • Planning • Engineering
 Your Land Professionals
 www.ppgroup.co.nz
 0800 PPGROUP

WANAKA
 19 Reece Crescent
 or P.O. Box 283
 Wanaka 9343
 T 03 443 0110
 E wanaka@ppgroup.co.nz

© COPYRIGHT. This drawing, content and design remains the property of Paterson Pitts Limited Partnership and may not be reproduced in part or full or altered without the written permission of Paterson Pitts Limited Partnership. This drawing and its content shall only be used for the purpose for which it is intended. No liability shall be accepted by Paterson Pitts Limited Partnership for its unauthorized use.

Client & Location:
Willowridge Developments Ltd
West Meadows Drive, Wanaka

Purpose & Drawing Title:
Engineering Drawings
Easement Plan
Overall Layout

Surveyed by:	PPG	Original Size:	Scale:
Designed by:	TMM	A1	1:400 @ A1
Drawn by:	TMM		1:800 @ A3
Checked by:	SID		DO NOT SCALE
Approved by:	SID		
Job No:	Drawing No:	Sheet No:	Revision No: Date Created:
W4579-1	005	101	3 03/06/2022

To be used as a guide only, Subject to change